


APPROVED FOR ISSUE

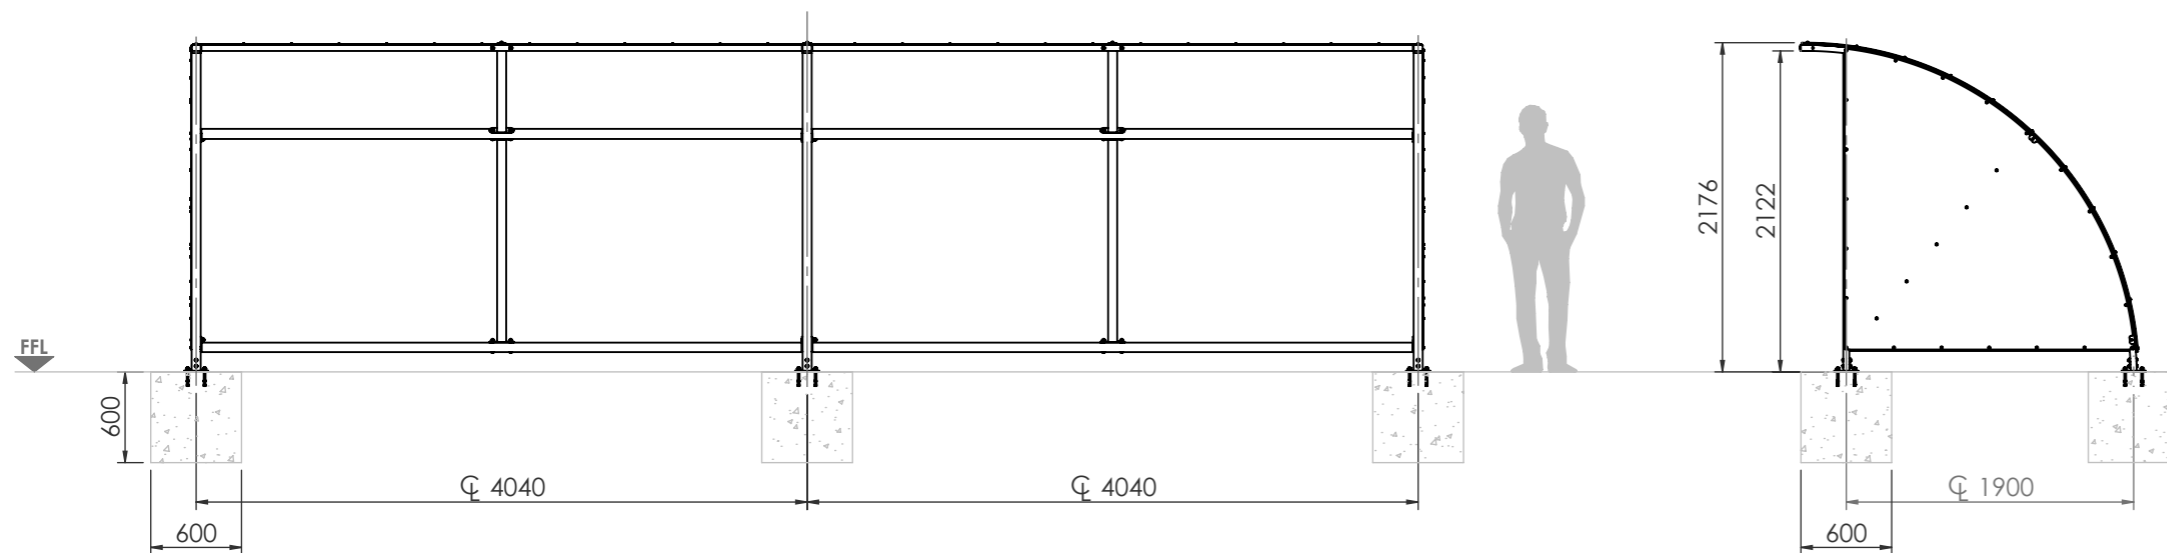

INSTALLATION:
RECOMMENDED Min. FOUNDATION AS SHOWN IN C20/25 CONCRETE. **SITE ENGINEER TO DETERMINE APPROPRIATE SIZE AND COMPOSITION OF ANY FOUNDATIONS BASED ON LOCAL GROUND CONDITIONS.**

UNLESS OTHERWISE SPECIFIED CANOPY ROOF MUST BE Min. 150mm CLEAR OF ANY ADJACENT STRUCTURE

INSTALLATION Via 4off MIN. Ø12x120 THROUGH BOLT PER FOOT

APPROXIMATE TOTAL WEIGHT: 434 kg

SHELTERING ITEM SUPPLIED AS KIT TO BE ASSEMBLED ANY GROUND FIXINGS SUPPLIED BY OTHERS FOR SUPPLY ONLY

**STANDARD 8m:
4.0m BAYS STOKE SHELTER (AMV)**



Adlington Business Park, London Road, Adlington, Cheshire, SK10 4NL
Tel: 01625 322 888 | enquiries@bsfg.co.uk

BSFG Doc. NUMBER: BSSGA1521-3_0	Doc. TYPE: GA	SHEET: SHEET 3 OF 4	SCALE: 1:50 @A3	DRW: OS	DATE: 03/04/2017
BSFG Doc. TITLE: STANDARD 8m - 4.0m BAYS STOKE SHELTER (AMV)				CHK: TS	DATE: 08/08/2022
PART NUMBER: 4.0m BAYS STOKE SHELTER (AMV)				APP: JF	DATE: 02/04/2024
PART CONFIGURATION: 8.0m STOKE				BSFG Doc. STATUS: APPROVED FOR ISSUE	
BSFG JOB NUMBER: STD	3rd ANGLE PROJECTION	DO NOT SCALE FROM DRAWING DIMENSIONS IN mm UNLESS STATED OTHERWISE		BSFG Doc.REV: 0	

PRODUCTS WILL BE SUPPLIED WITH A SMALL IDENTIFICATION LABEL. IF YOU WOULD LIKE THIS REMOVED PRIOR TO DELIVERY PLEASE SPECIFY AT TIME OF ORDER